

DO NOT SCALE


THE CONTRACTOR IS TO CHECK AND VERIFY ALL BUILDING AND SITE DIMENSIONS, LEVELS AND SEWER INVERT LEVELS AT CONNECTION POINTS BEFORE WORK STARTS

THIS DRAWING IS TO BE READ AND CHECKED IN CONJUNCTION WITH ENGINEERS AND OTHER SPECIALIST DRAWINGS

THE DRAWING AND THE WORKS DEPICTED ARE THE COPYRIGHT OF THIS PRACTICE AND MAY NOT BE REPRODUCED EXCEPT BY WRITTEN PERMISSION

NOTES

SCALE:

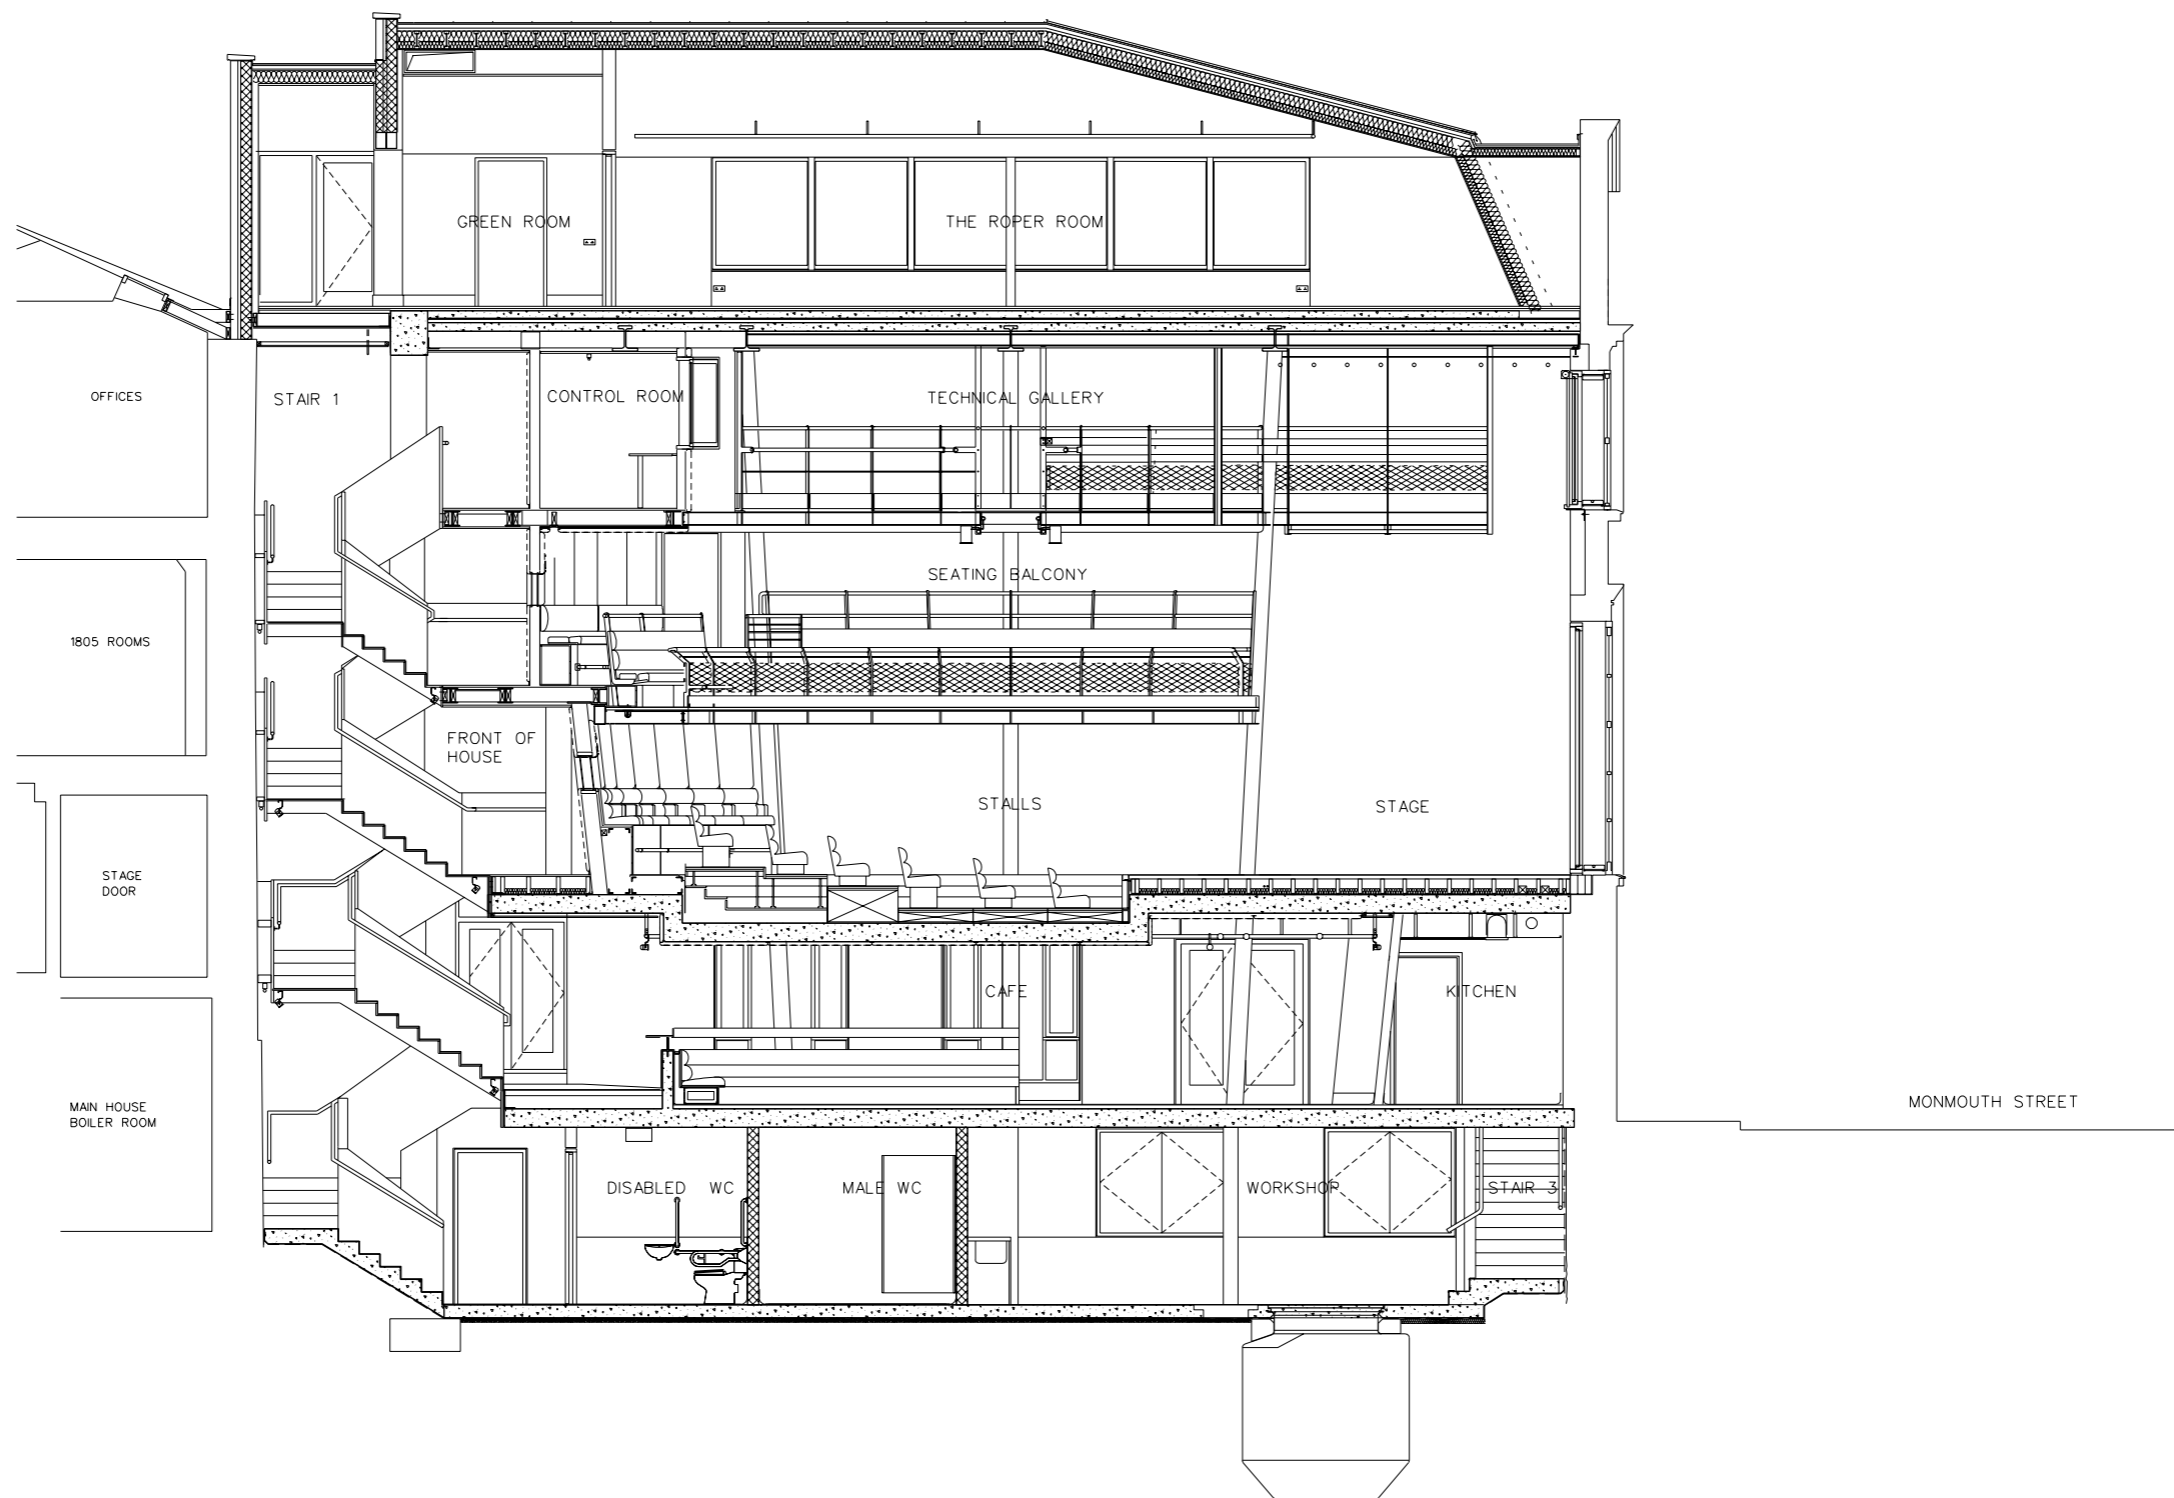

REV	DATE	DESCRIPTION
0	01.10.05	RECORD

HAWORTH TOMPKINS LIMITED
 19 / 20 GREAT SUTTON ST. LONDON EC4V 6DF
 TELEPHONE 020 7250 3225 FACSIMILE 020 7250 3226

JOB 'the egg', THEATRE ROYAL BATH

DRG SECTION AA

DRG No 0101 / AL(0)110 REV '0

SCALE 1:100@A3 DATE OCTOBER 05

DRAWN BY TG INSPECTED BY TG

Drawing Status **RECORD**